

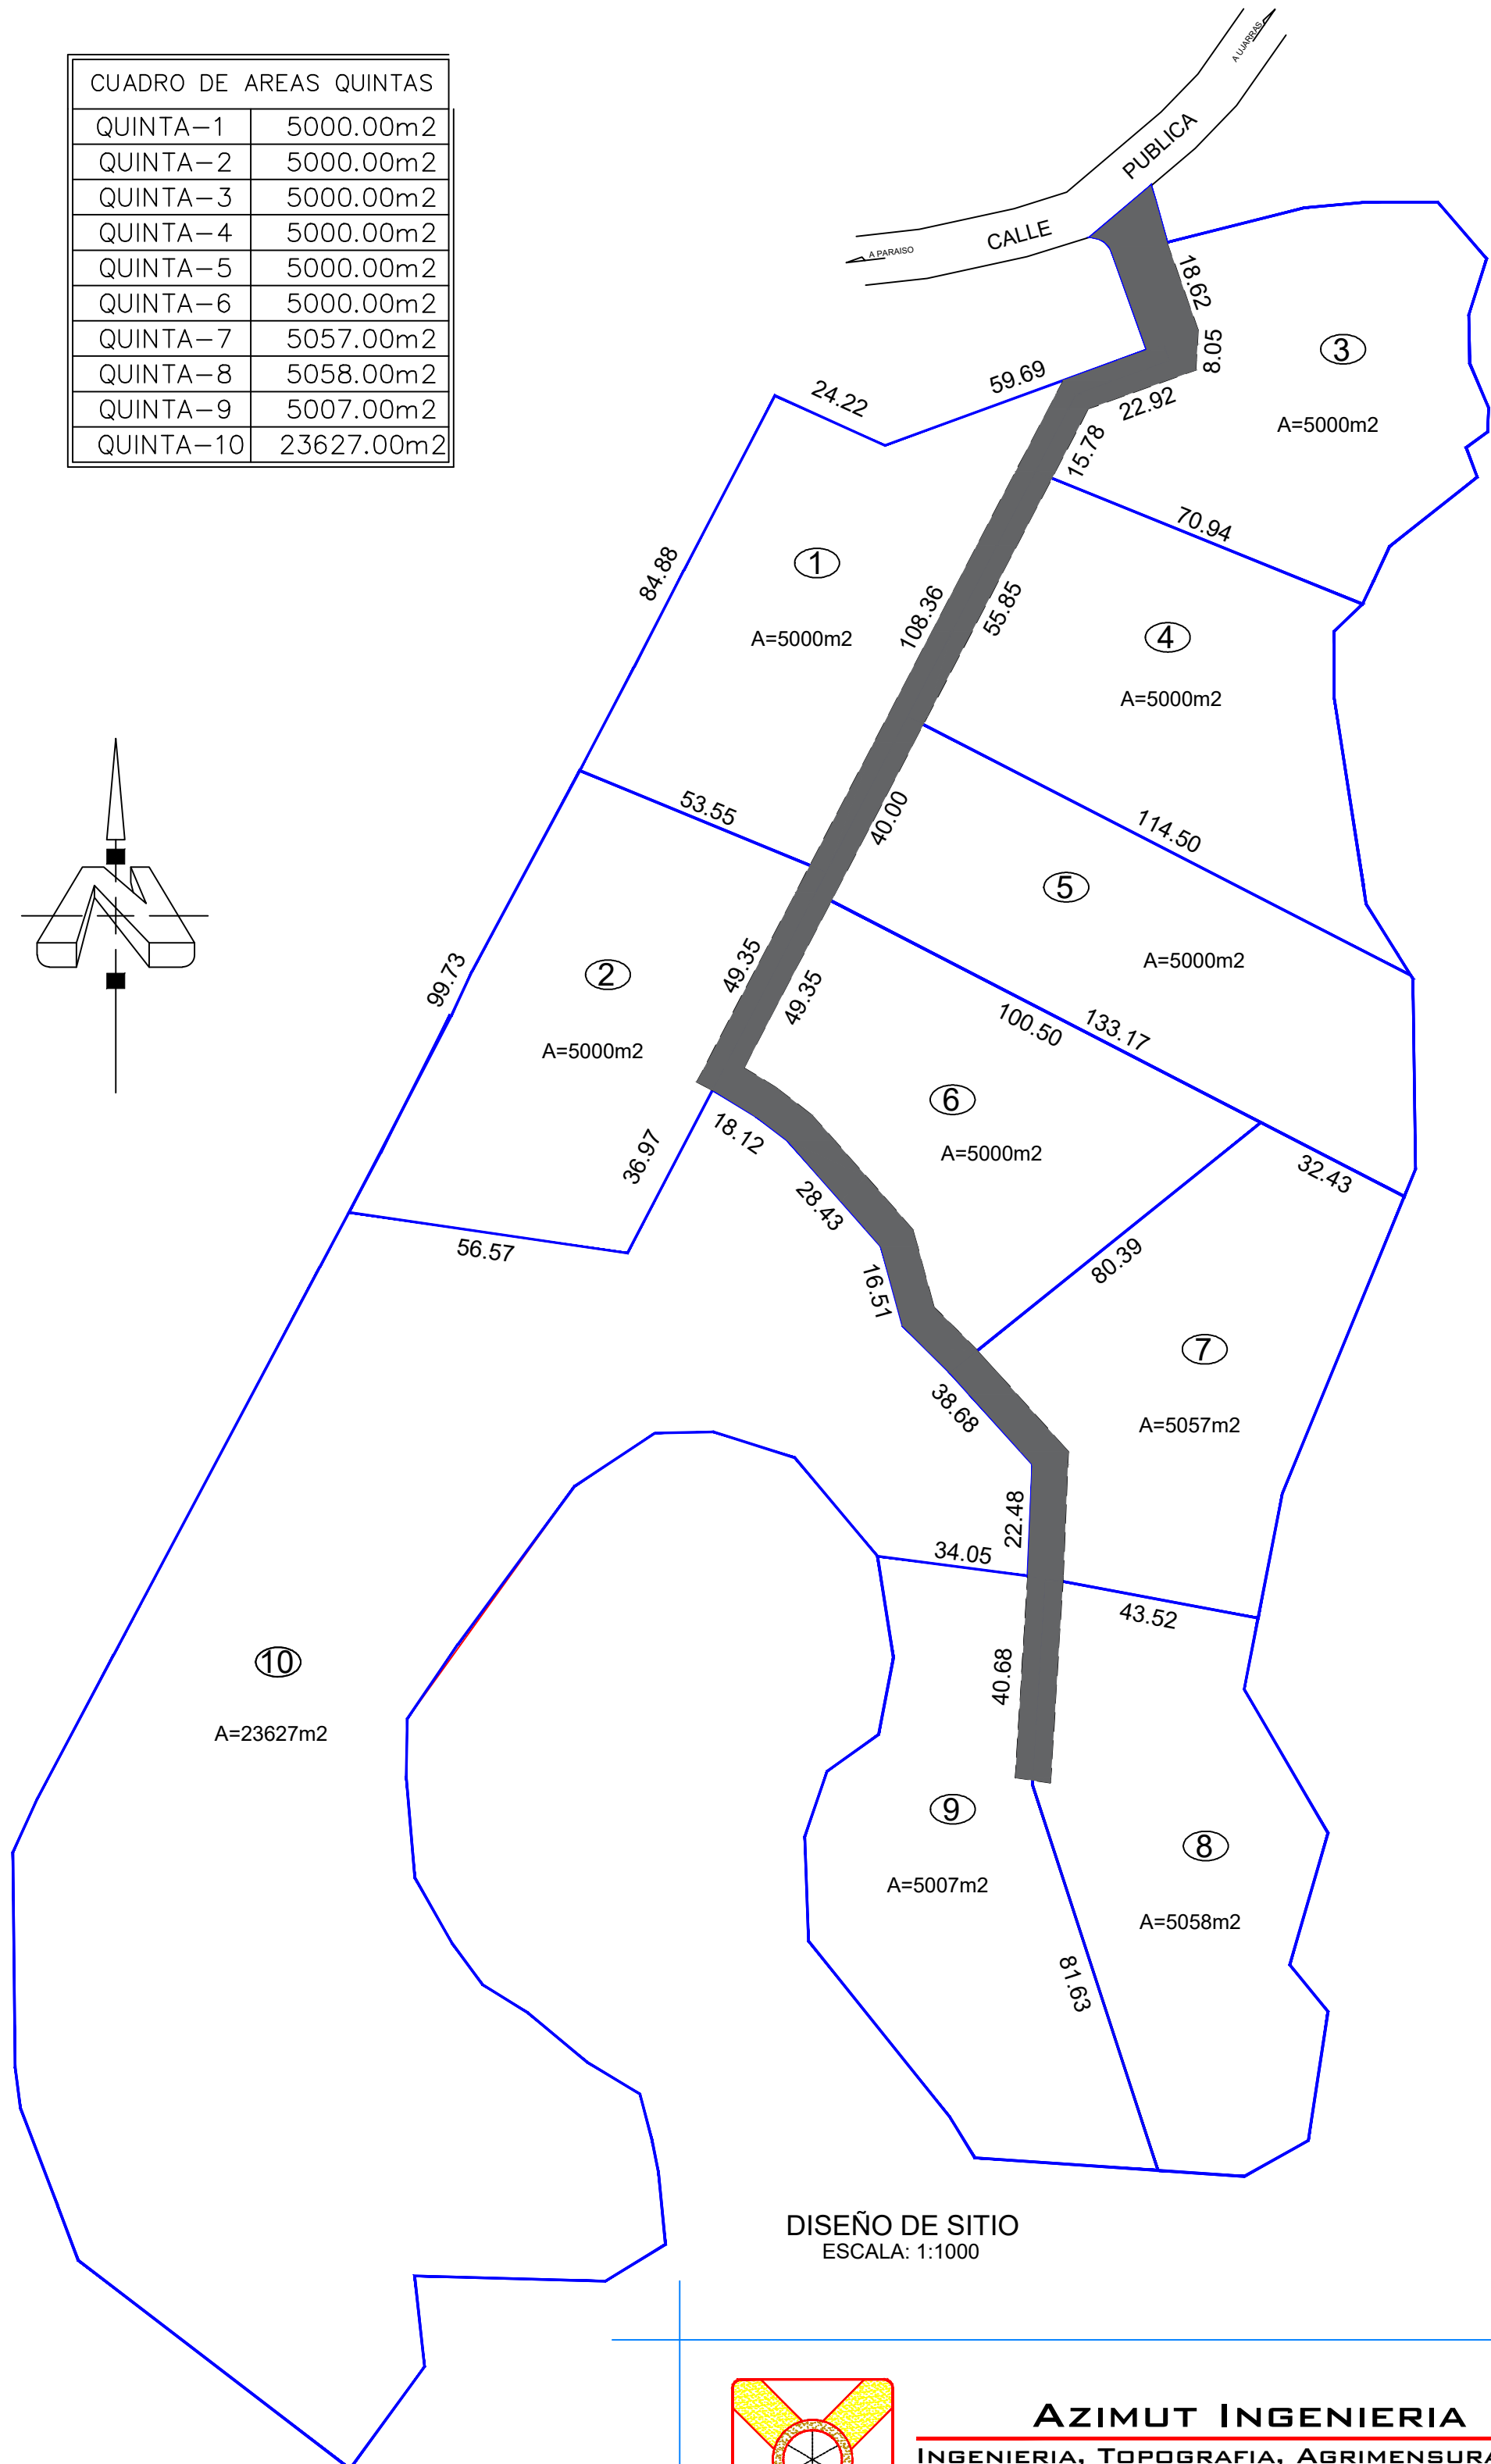


CUADRO DE AREAS QUINTAS	
QUINTA-1	5000.00m ²
QUINTA-2	5000.00m ²
QUINTA-3	5000.00m ²
QUINTA-4	5000.00m ²
QUINTA-5	5000.00m ²
QUINTA-6	5000.00m ²
QUINTA-7	5057.00m ²
QUINTA-8	5058.00m ²
QUINTA-9	5007.00m ²
QUINTA-10	23627.00m ²

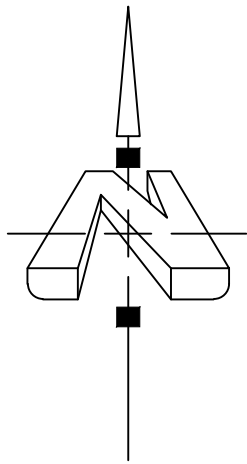

DISEÑO DE SITIO
ESCALA: 1:1000

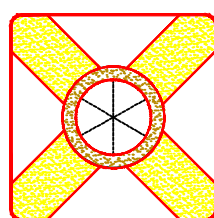

AZIMUT INGENIERIA
 INGENIERIA, TOPOGRAFIA, AGRIMENSURA, GPS
 ING. VICTOR BONILLA SOLANO
 I.T.34274
 TELS: 8589-1210, 4033-6589
 EMAIL: AZIMUTING@HOTMAIL.COM